

Key	Type	Show/Inventory
	S-4 26 DEG @ 575w	1 / 15
	S-4 36 DEG @ 575w	92 / 70
	S-4 50 DEG @ 575w	26 / 15
	6" Fres @ 750w	22 / 28
	6" Fres No Lens @ 750w	4 / 0
	Total	26
	PAR 64 MFL @ 1KW	53 / 60
	Altman Spectra 100 Cyc RGB @ 100w	1 / 1

Moving Light

	MAC 700 Profile @ 250w	4 / 4
--	------------------------	-------

Accessory

	Coloram II 10"	8 / 8
	GAM TWINSPIIN	0 / 2

Practicals

	Ropelight @ 100w	4 / 4
	Aud Prac @ 100w	4 / 4
	Basement Prac @ 100w	1 / 1
	Table Prac @ 100w	0 / 1
	Wall Sconce @ 100w	6 / 3


TYPICAL

Color Template	Template Indicator	Unit Number	Purpose	Channel Number

NOTES:

- All Fixtures, hung on 18" center, unless noted.
- Please have 2'0" side arms at focus.
- Please have barn doors at focus.
-
-
-

DISCLAIMER
 ...This drawing represents visual concepts and construction suggestions only. It does not replace the knowledge and advice of a licensed structural engineer. ...The designer and his or her employees may be unqualified to determine the structural appropriateness of this design and will not assume responsibility for improper engineering, construction, or handling. ...Final placement of all booms, lighting set mounts, and deck mounts to be determined at load in by lighting designer.

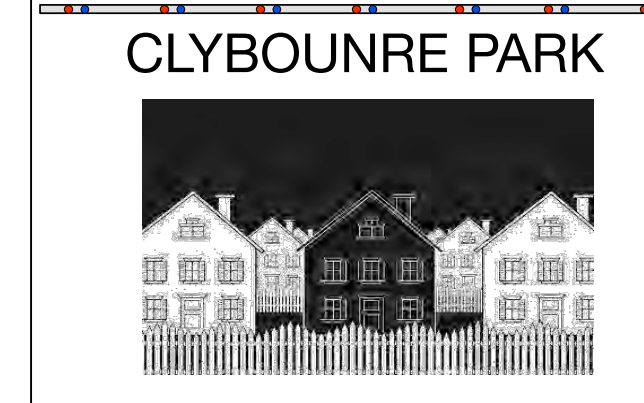

Production Team








DIRECTOR: LESLIE ISHII	LIGHTING DESIGNER: EBONY MADRY
ASST.LTG DESIGNER: MARTHA CARTER	MASTER ELECTRICIAN: DARRIN WADE
MENTOR: LONNIE ALCARAZ	PRODUCTION MANAGER: KEITH BANG
STAGE MANAGER: LIV SCOTT	SCENIC DESIGNER: VANESSA FUSI
COSTUME DESIGNER: KATE PHILLIPS	SOUND DESIGNER: ANDREA ALLMOND

ELECTRIC PLAN

Scale: 3/8"=1'-0"	Drawn By: ECM
----------------------	------------------

Submittals:

1. Rough Plot	1/8/2016
2. Hang Plot	1/11/2016
3. Mentor Review	1/12/2016
4. Final Plot	1/30

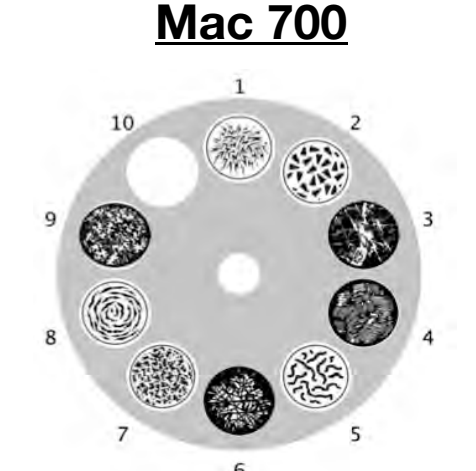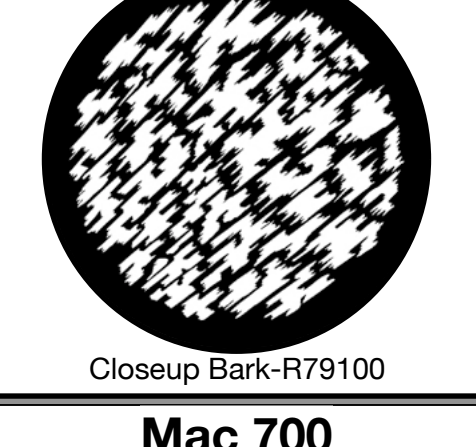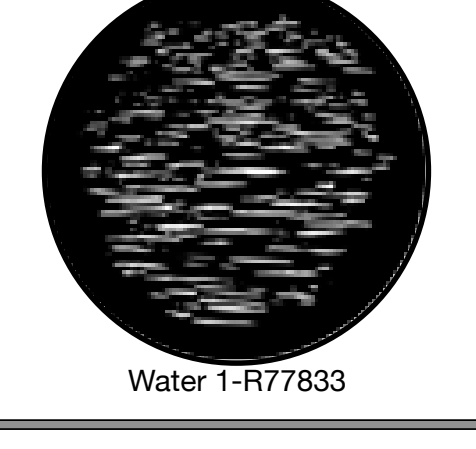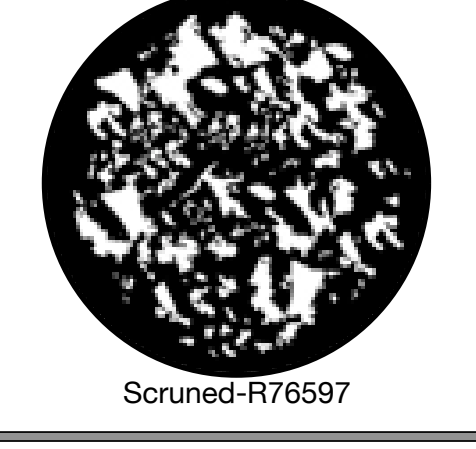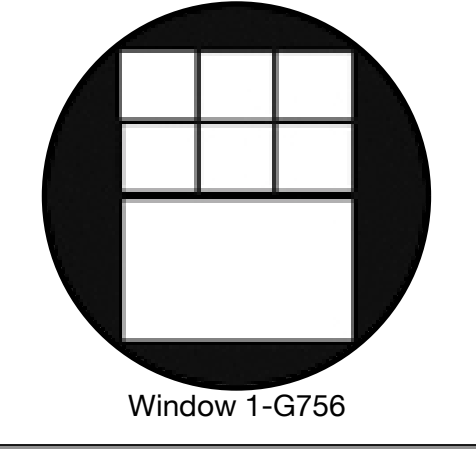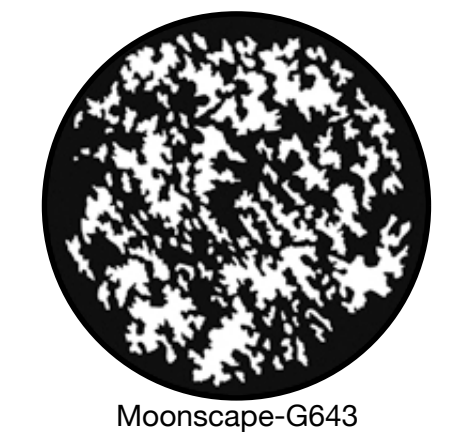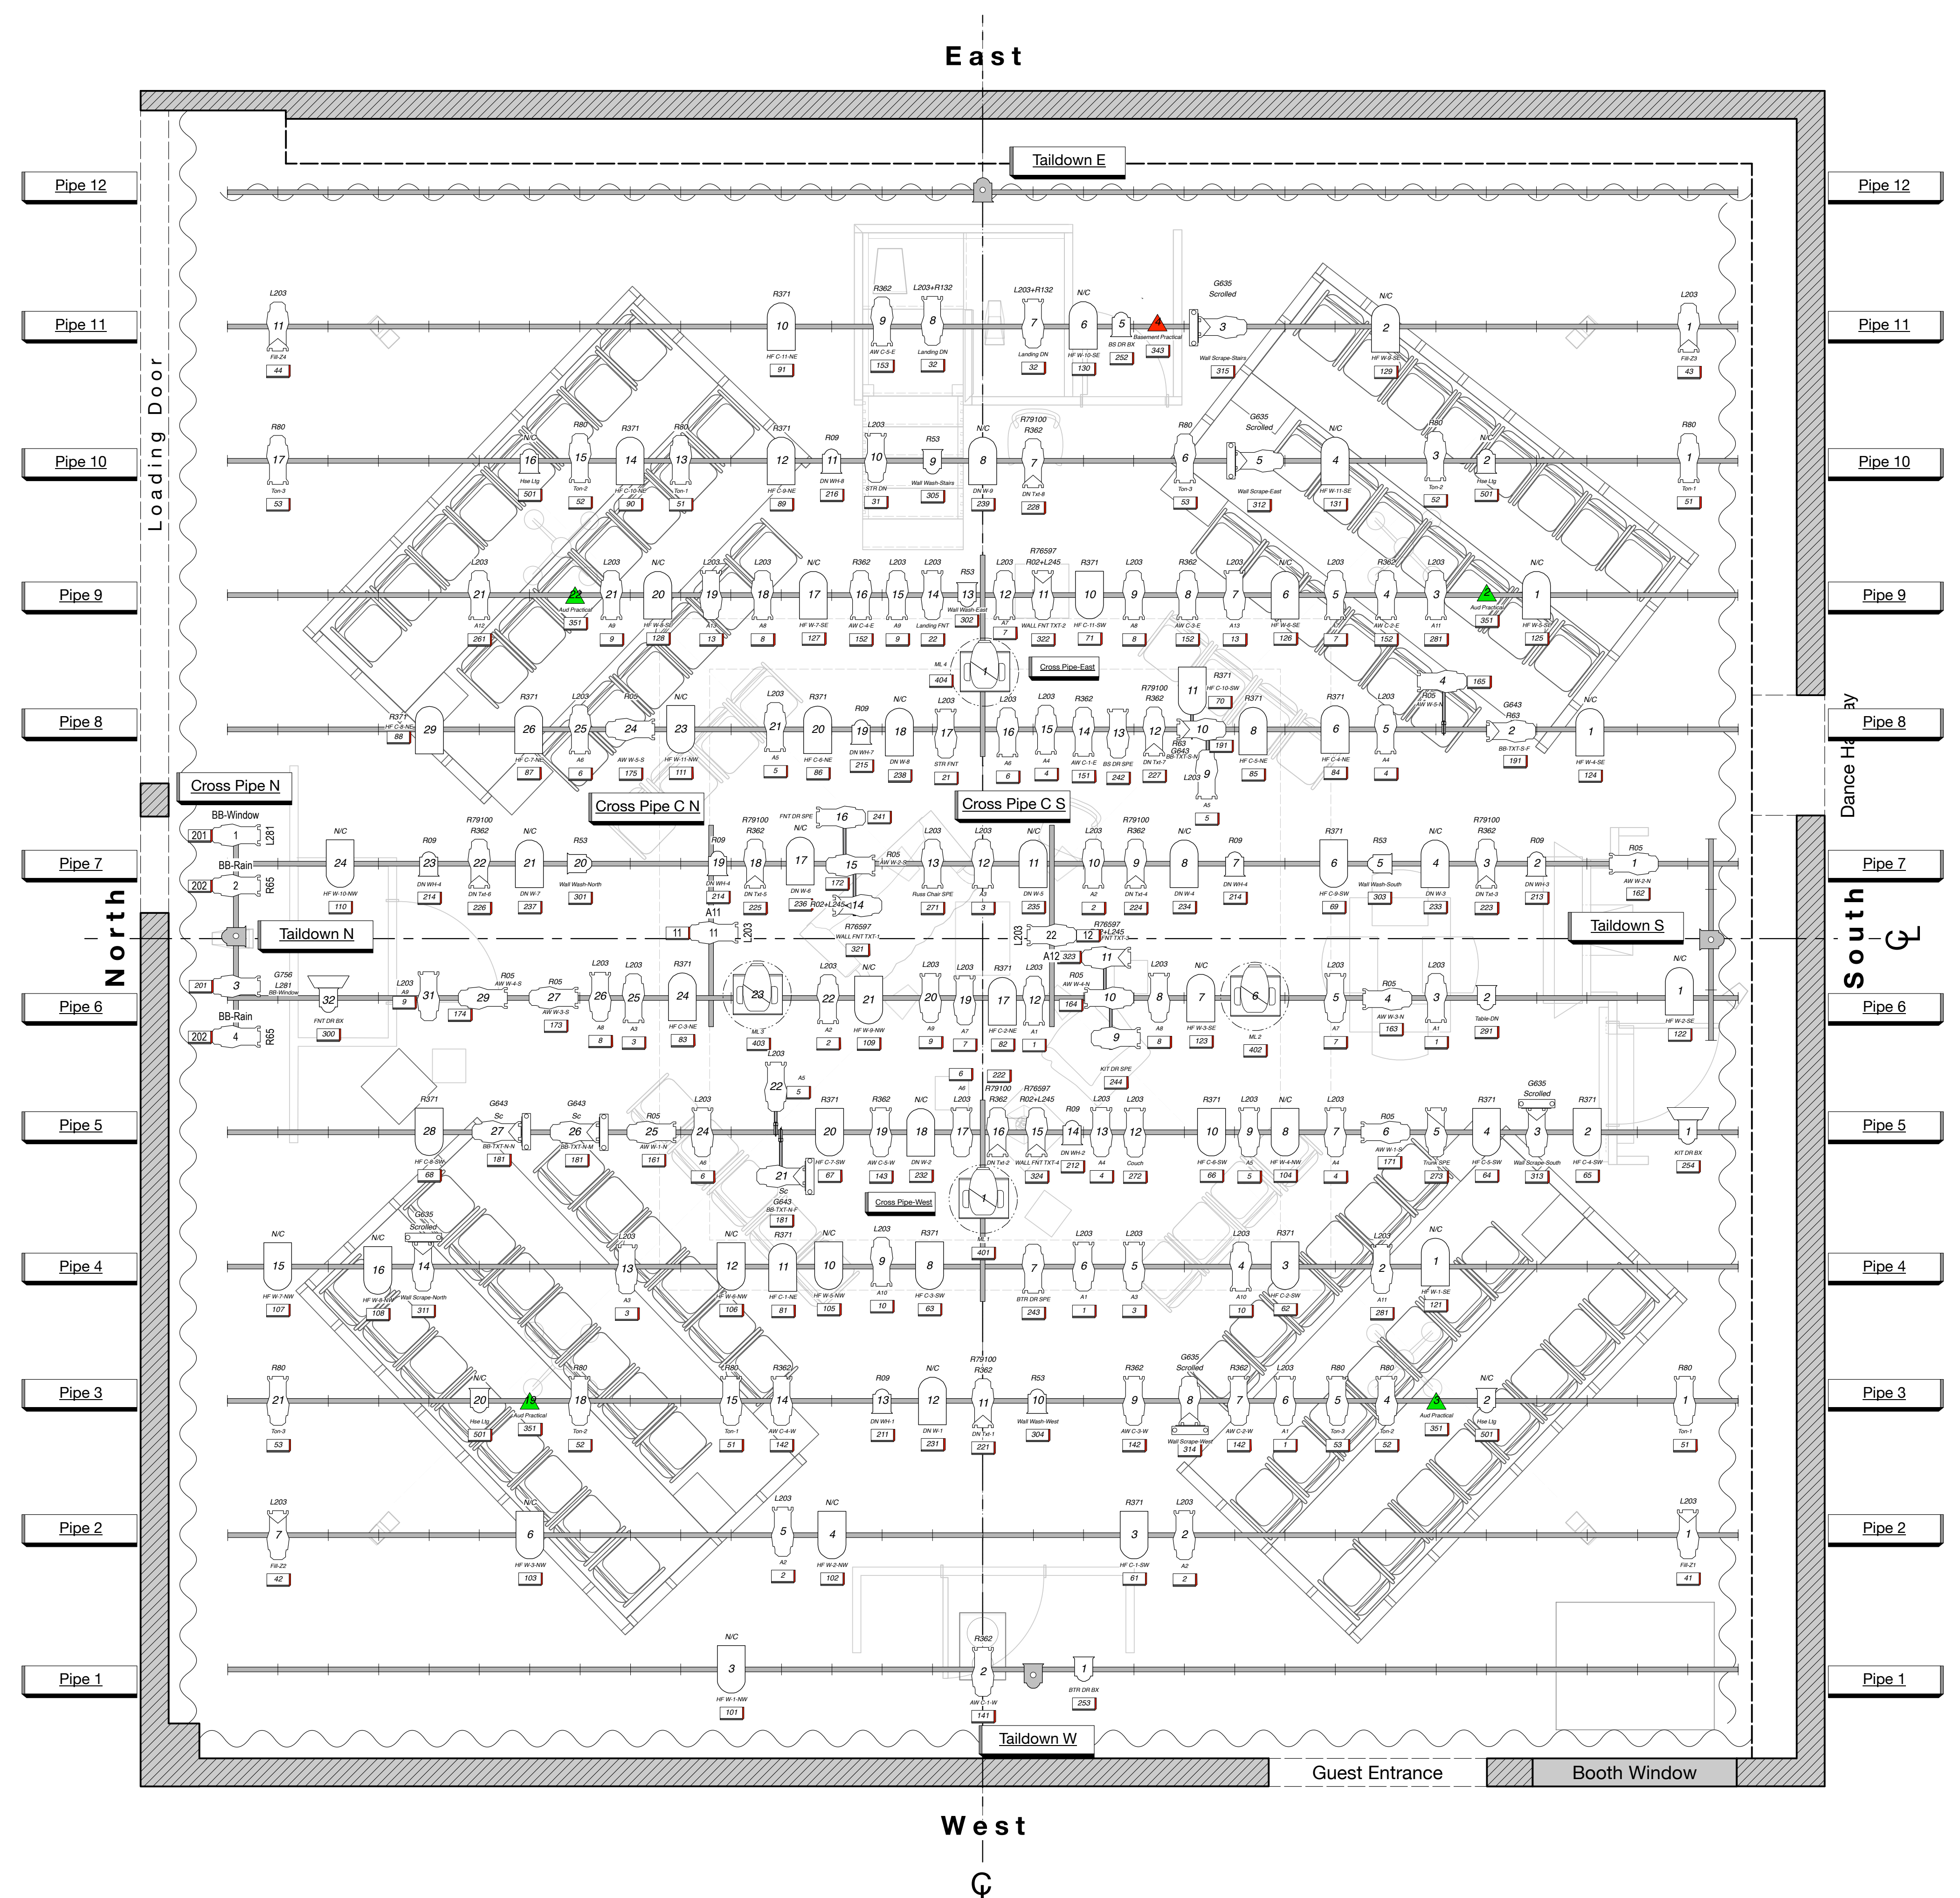

Key	Type	Show/Inventory
	S-4 26 DEG @ 575w	1 / 15
	S-4 36 DEG @ 575w	92 / 70
	S-4 50 DEG @ 575w	26 / 15
	6" Fres @ 750w	22 / 28
	6" Fres No Lens @ 750w	4 / 0
	Total	26
	PAR 64 MFL @ 1KW	53 / 60
	Altman Spectra 100 Cyc RGB @ 100w	1 / 1

Moving Light		
	MAC 700 Profile @ 250w	4 / 4

Accessory		
	Coloram II 10"	8 / 8
	GAM TWINSPIN	0 / 2

Practicals		
	Ropelight @ 100w	4 / 4
	Aud Prac @ 100w	4 / 4
	Basement Prac @ 100w	1 / 1
	Table Prac @ 100w	0 / 1
	Wall Sconce @ 100w	6 / 3

TYPICAL		
	Color Template	
	.Template Indicator	
	.Unit Number	
	Purpose	
	.Channel Number	

- NOTES:**
- All Fixtures, hung on 18" center, unless noted.
 - Please have 2'0" side arms at focus.
 - Please have barn doors at focus.
 -
 -
 -

DISCLAIMER
 ...This drawing represents visual concepts and construction suggestions only.
 ...It does not replace the knowledge and advise of a licensed structural engineer.
 ...The designer and his or her employees may be unqualified to determine the structural appropriateness of this design and will not assume responsibility for improper engineering, construction, or handling.
 ...Final placement of all booms, lighting set mounts, and deck mounts to be determine at load in by lighting designer





Production Team

DIRECTOR: LESLIE ISHII	LIGHTING DESIGNER: EBONY MADRY
ASST.LTG DESIGNER: MARTHA CARTER	MASTER ELECTRICIAN: DARRIN WADE
MENTOR: LONNIE ALCARAZ	PRODUCTION MANAGER: KEITH BANG
STAGE MANAGER: LIV SCOTT	SCENIC DESIGNER: VANESSA FUSI
COSTUME DESIGNER: KATE PHILLIPS	SOUND DESIGNER: ANDREA ALLMOND

DECK PLAN

Scale: 3/8"=1'-0"	Drawn By: ECM
Submittals:	
1. Rough Plot	1/8/2016
2. Hang Plot	1/11/2016
3. Mentor Review	1/12/2016
4. Final Plot	1/30

PLATE: 2 / 3

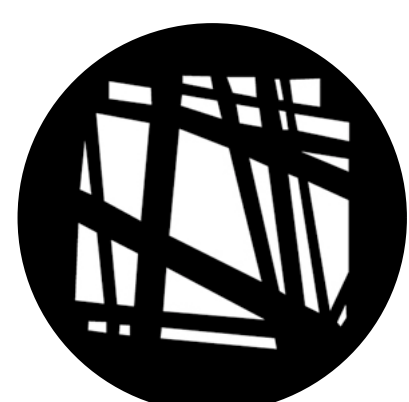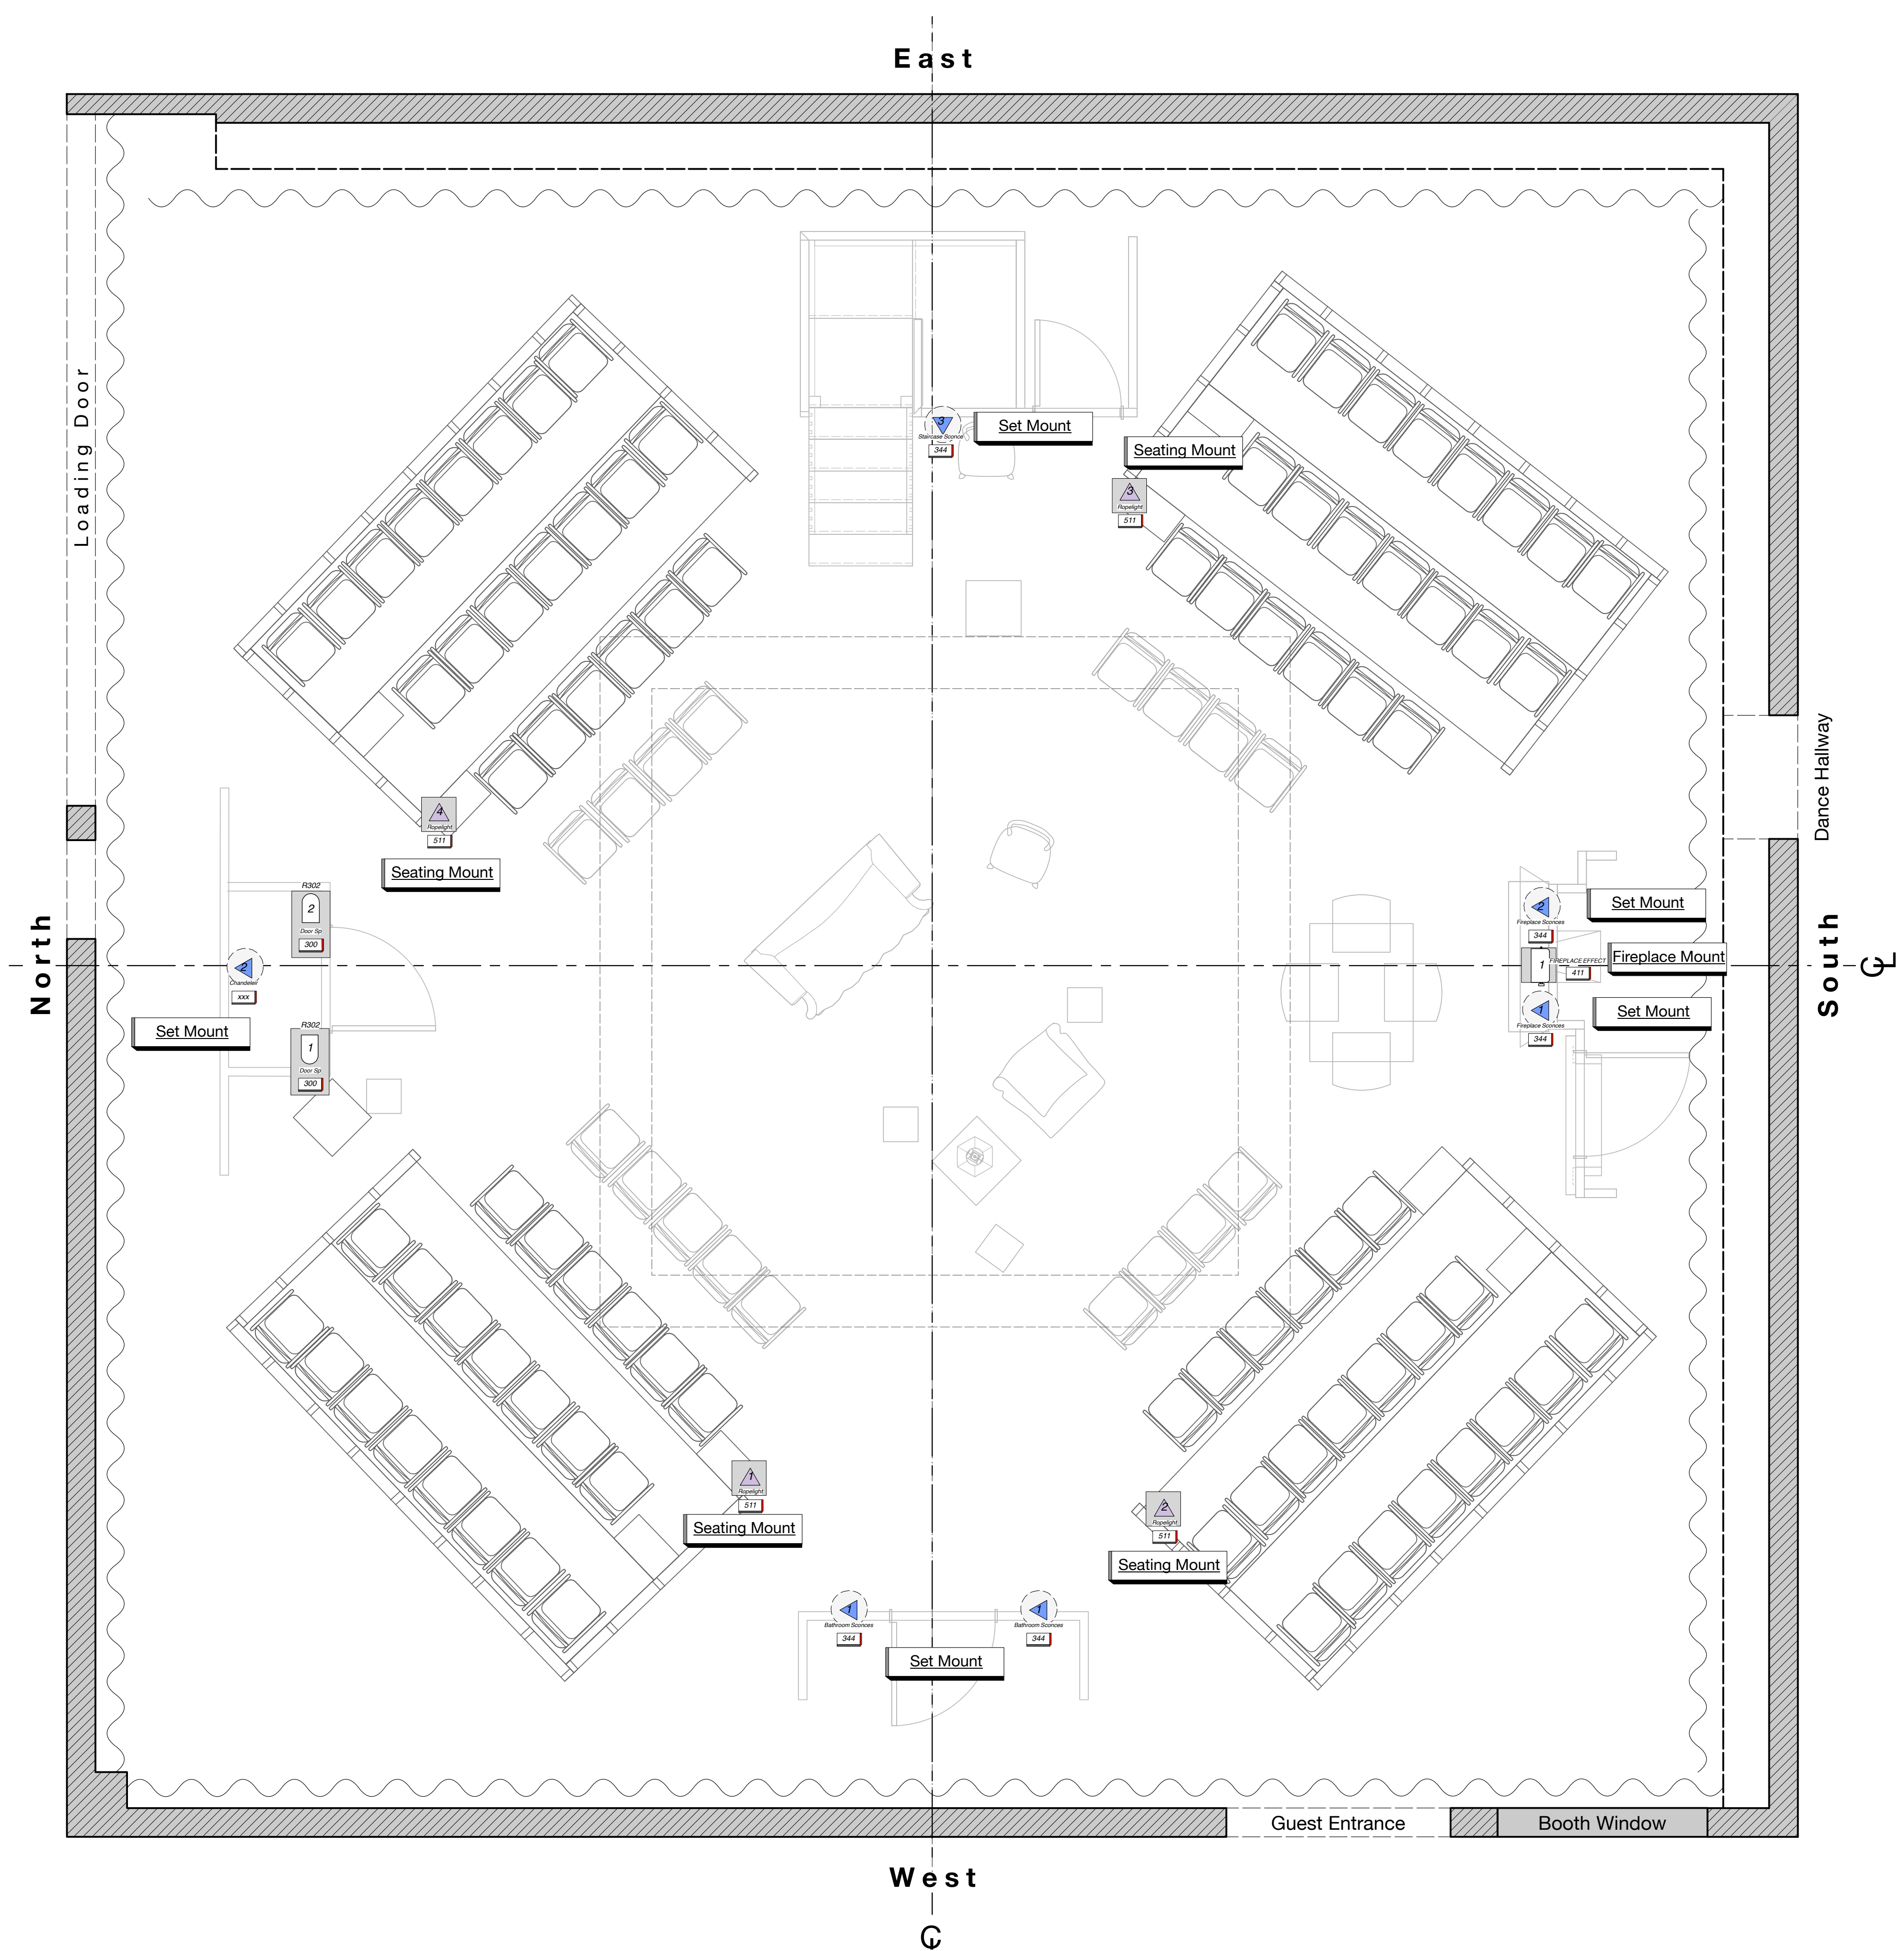


Construction A-G635




Moonscape-G643



Window 1-G756

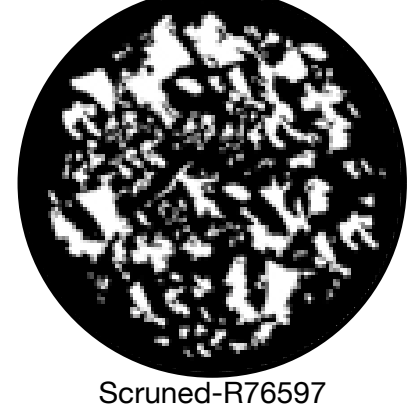

Scruned-R76597

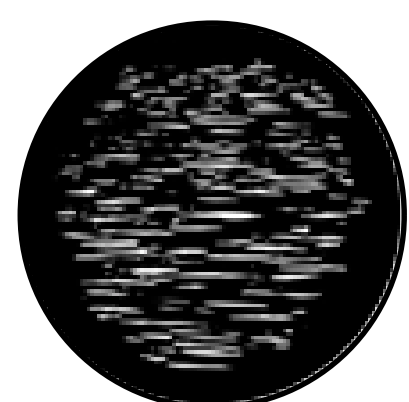

Water 1-R77833




Closeup Bark-R79100

Mac 700



Mac 700

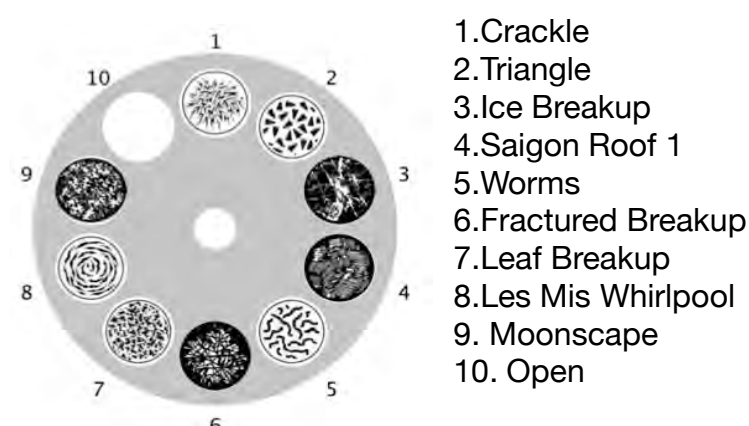





Construction A-G635




Moonscape-G643

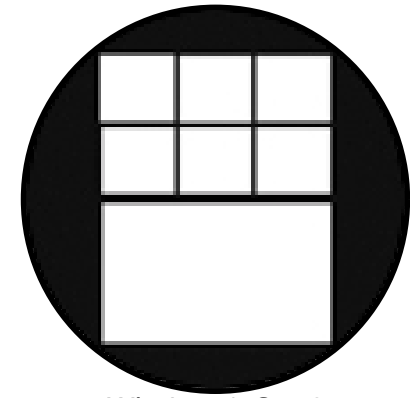


Window 1-G756

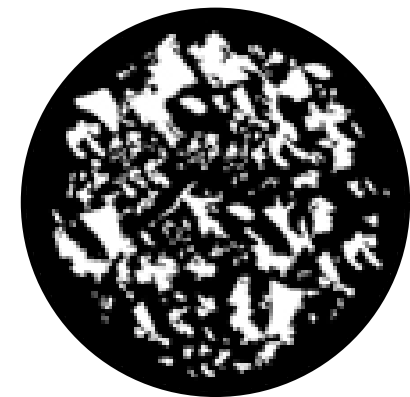

Scruned-R76597

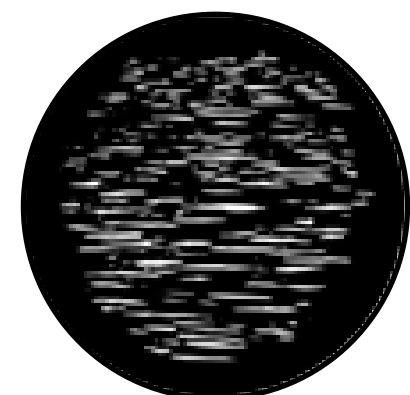

Water 1-R77833

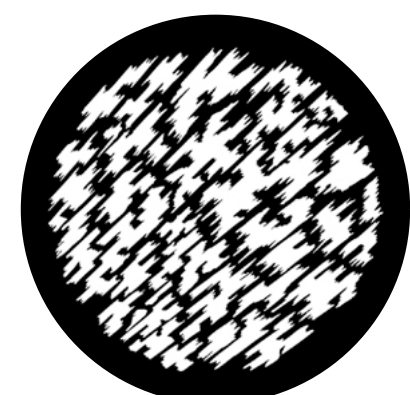

Closeup Bark-R79100


Mac 700





Wheel 1

- 1. Open
- 2. Spiral
- 3. Radial Circles
- 4. Fused Red/Yellow
- 5. Milky Way
- 6. Water
- 7. Flames

Mac 700

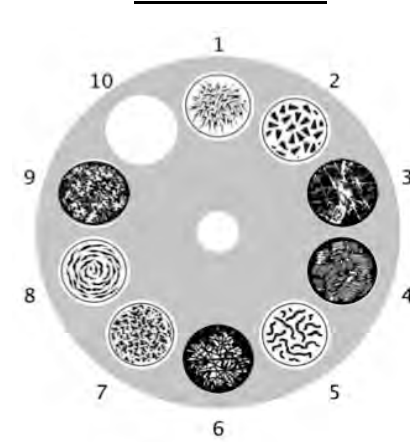

- 1. Crackle
- 2. Triangle
- 3. Ice Breakup
- 4. Saigon Roof 1
- 5. Worms
- 6. Fractured Breakup
- 7. Leaf Breakup
- 8. Les Mis Whirlpool
- 9. Moonscape
- 10. Open

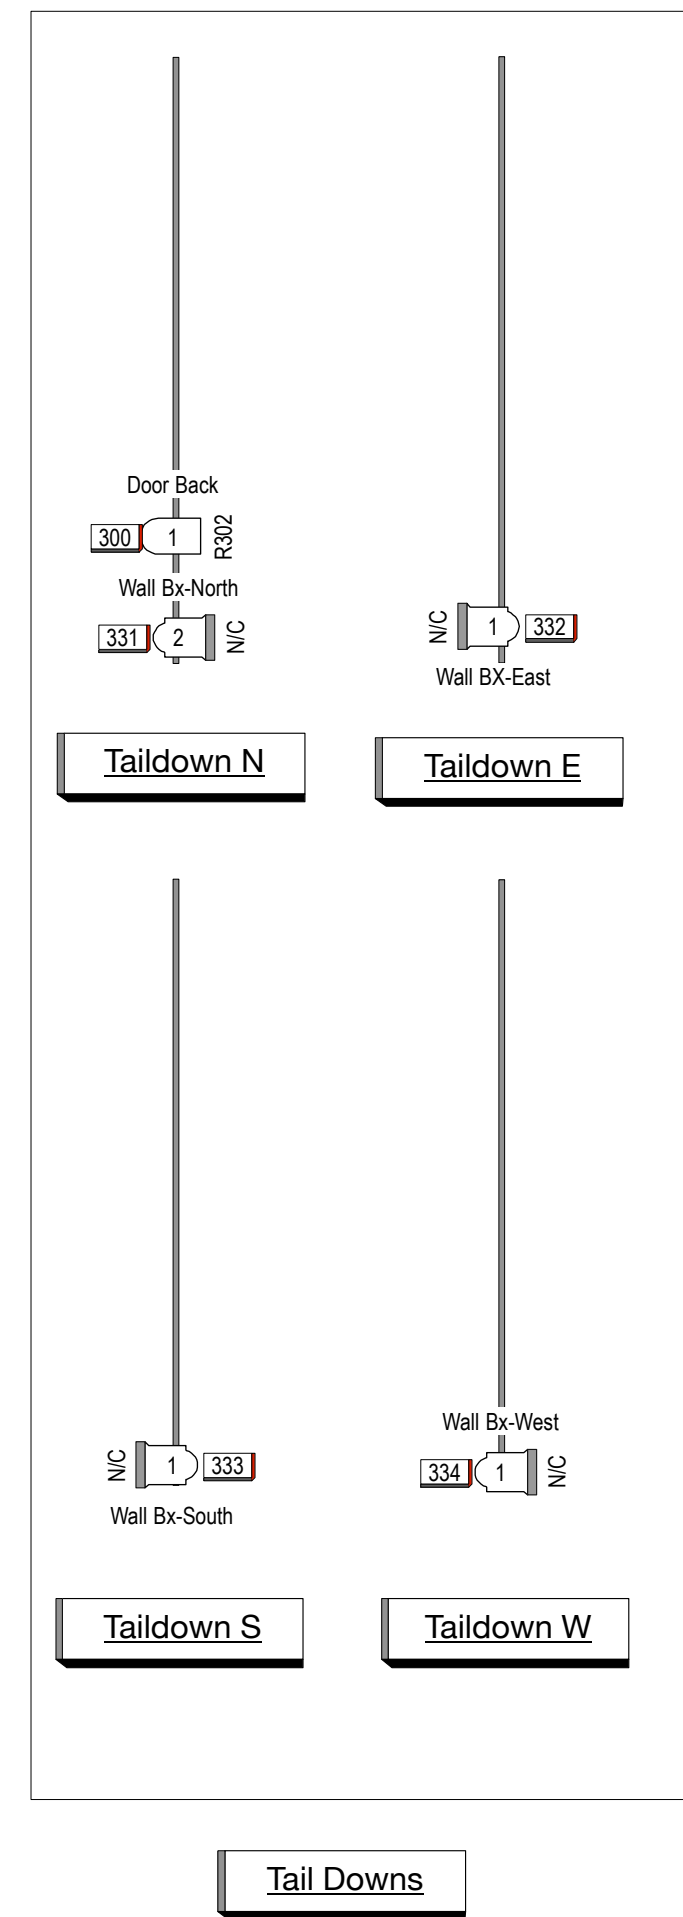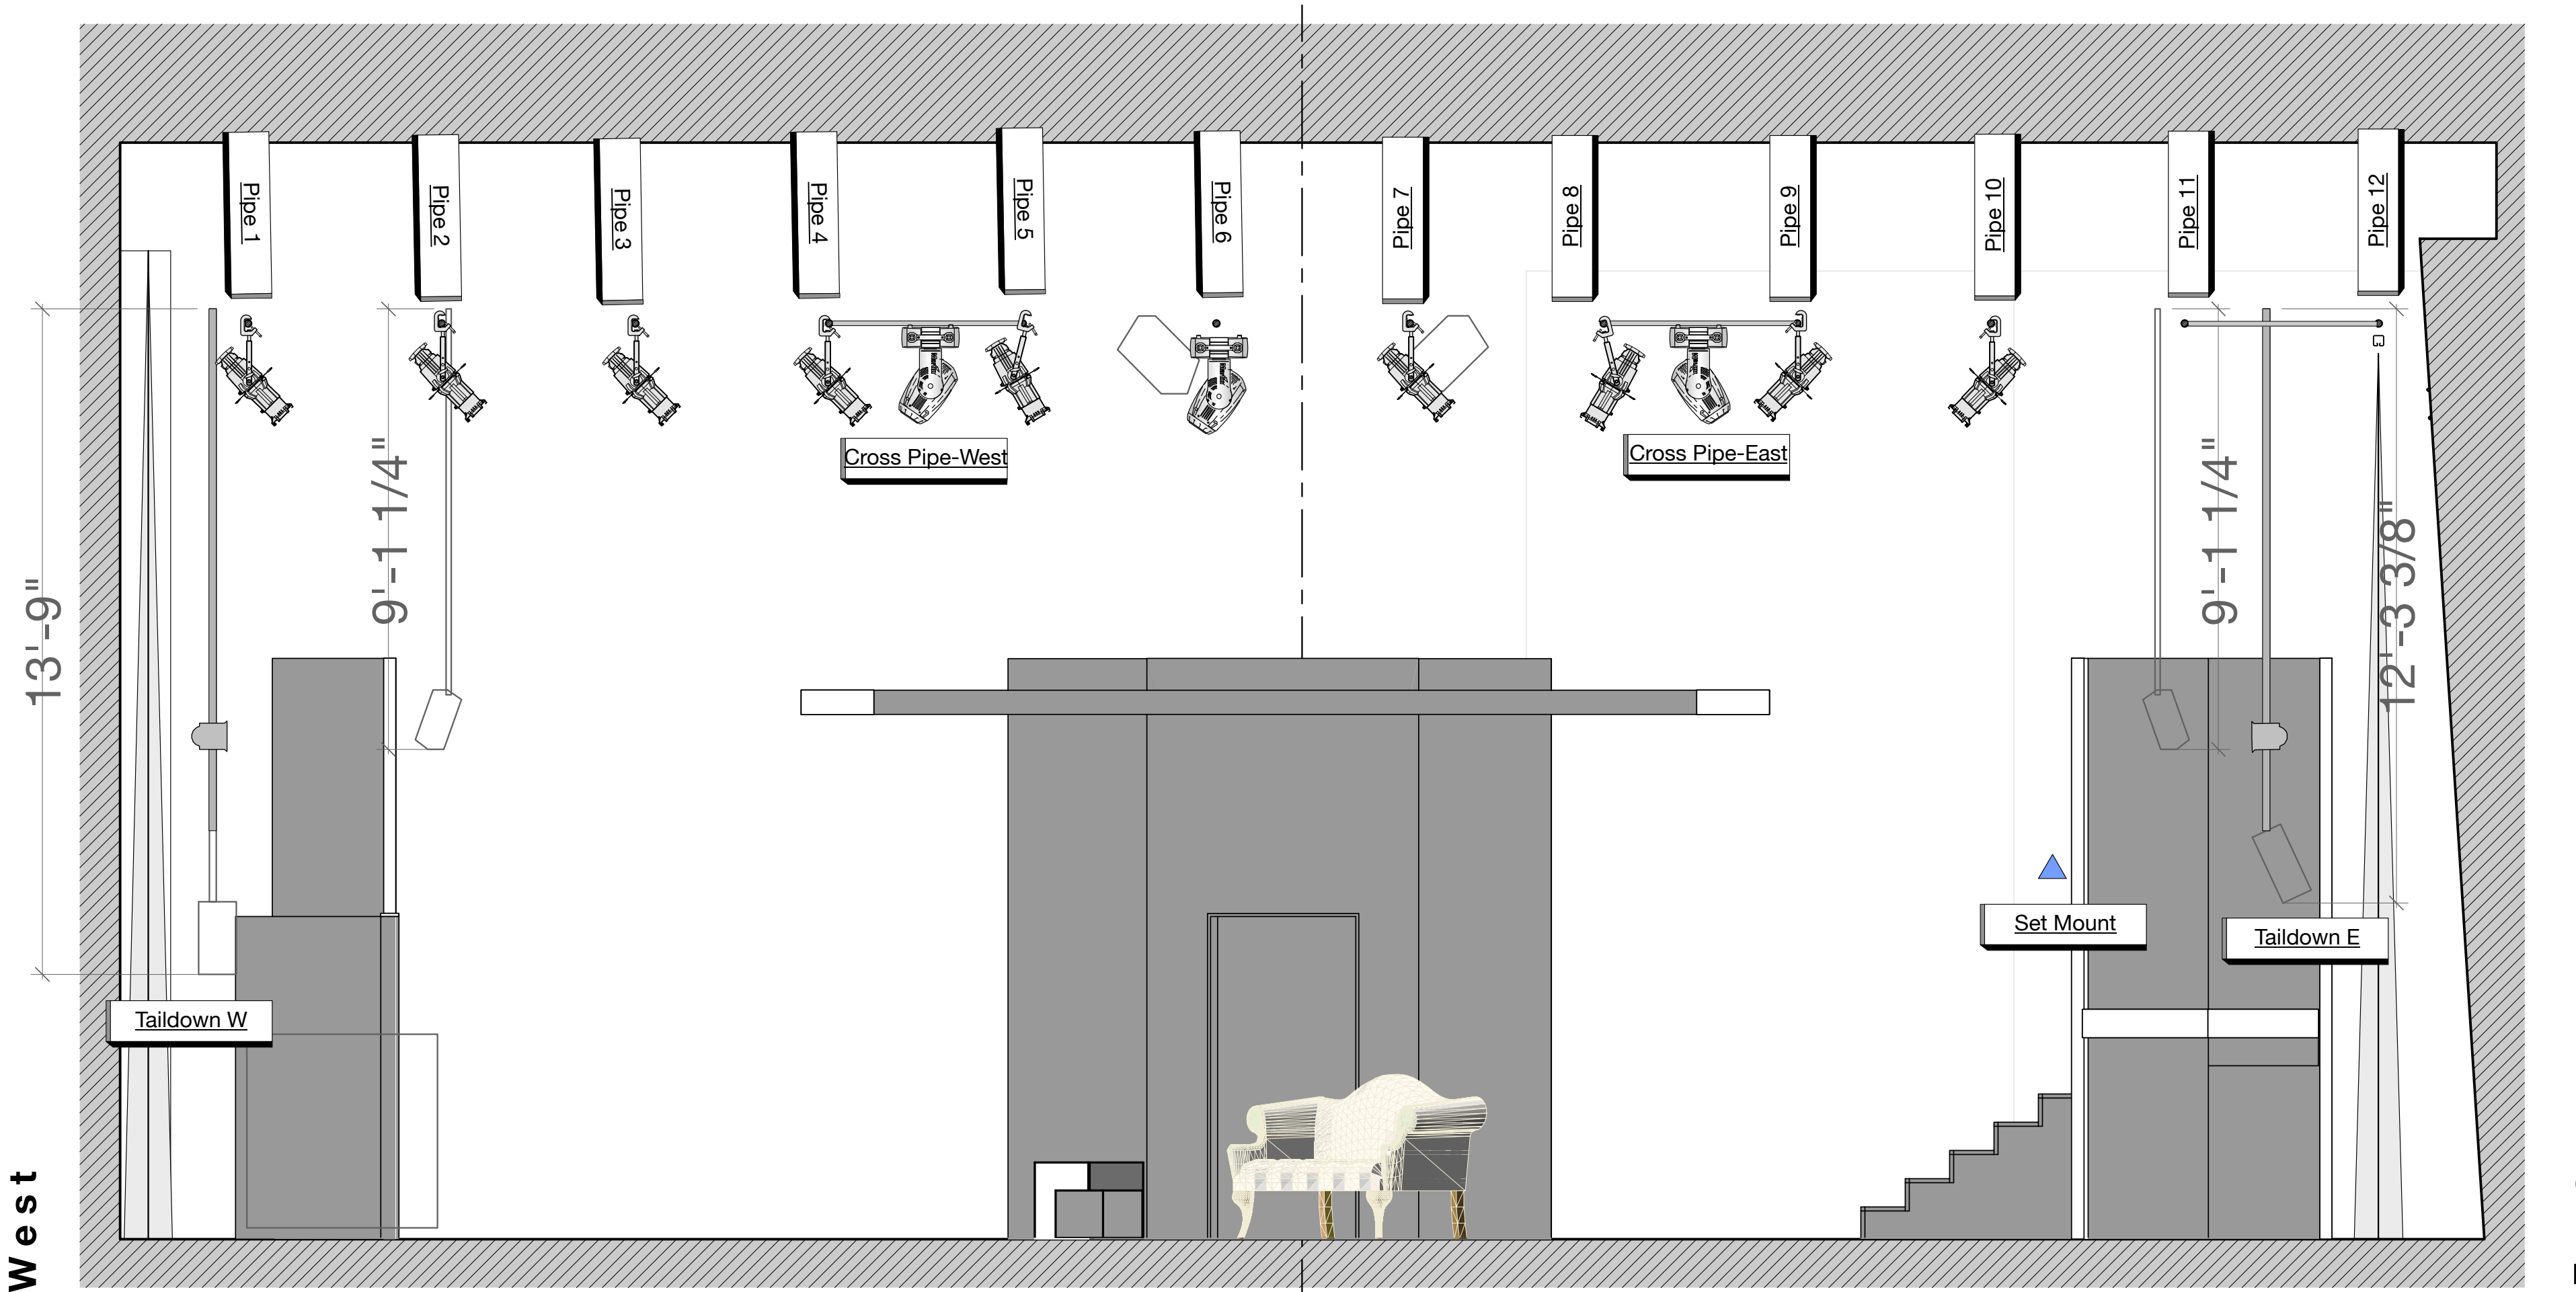

Ebony Madry
Emadry@uci.edu
(713) 898-7423

UC Irvine
ROBERT COHEN THEATRE

Key

Type	Show/Inventory
S-4 26 DEG @ 575w	1 / 15
S-4 36 DEG @ 575w	92 / 70
S-4 50 DEG @ 575w	26 / 15
6" Fres @ 750w	22 / 28
6" Fres No Lens @ 750w	4 / 0
Total	26
PAR 64 MFL @ 1KW	53 / 60
Altman Spectra 100 Cyc RGB @ 100w	1 / 1

Moving Light

MAC 700 Profile @ 250w	4 / 4
------------------------	-------

Accessory

Coloram II 10"	8 / 8
GAM TWINSPIN	0 / 2

Practicals


Ropelight @ 100w	4 / 4
Aud Prac @ 100w	4 / 4
Basement Prac @ 100w	1 / 1
Table Prac @ 100w	0 / 1
Wall Sconce @ 100w	6 / 3

TYPICAL

Color Template	
.Template Indicator	
# .Unit Number	
Purpose	
800 .Channel Number	

- NOTES:**
1. All Fixtures, hung on 18" center, unless noted.
 2. Please have 2'0" side arms at focus.
 3. Please have barn doors at focus.
 - 4.
 - 5.
 - 6.

DISCLAIMER
...This drawing represents visual concepts and construction suggestions only.
...It does not replace the knowledge and advise of a licensed structural engineer.
...The designer and his or her employees may be unqualified to determine the structural appropriateness of this design and will not assume responsibility for improper engineering, construction, or handling.
...Final placement of all booms, lighting set mount, and deck mounts to be determine at least in by lighting designer

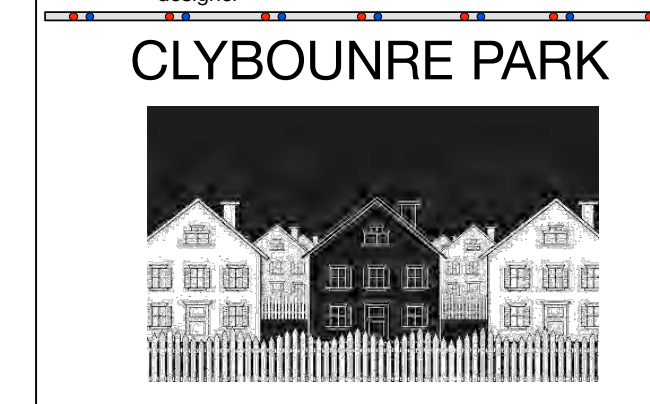

Production Team

DIRECTOR: LESLIE ISHII	LIGHTING DESIGNER: EBONY MADRY
ASST.LTG DESIGNER: MARTHA CARTER	MASTER ELECTRICIAN: DARRIN WADE
MENTOR: LONNIE ALCARAZ	PRODUCTION MANAGER: KEITH BANG
STAGE MANAGER: LIV SCOTT	SCENIC DESIGNER: VANESSA FUSI
COSTUME DESIGNER: KATE PHILLIPS	SOUND DESIGNER: ANDREA ALLMOND

SECTION VIEW

Scale: 3/8"=1'-0"	Drawn By: ECM
----------------------	------------------

Submittals:

1. Rough Plot	1/8/2016
2. Hang Plot	1/11/2016
3. Mentor Review	1/12/2016
4. Final Plot	1/30

PLATE: 3 / 3